


Figure #1 Engineers Diagram ORRI Phase II

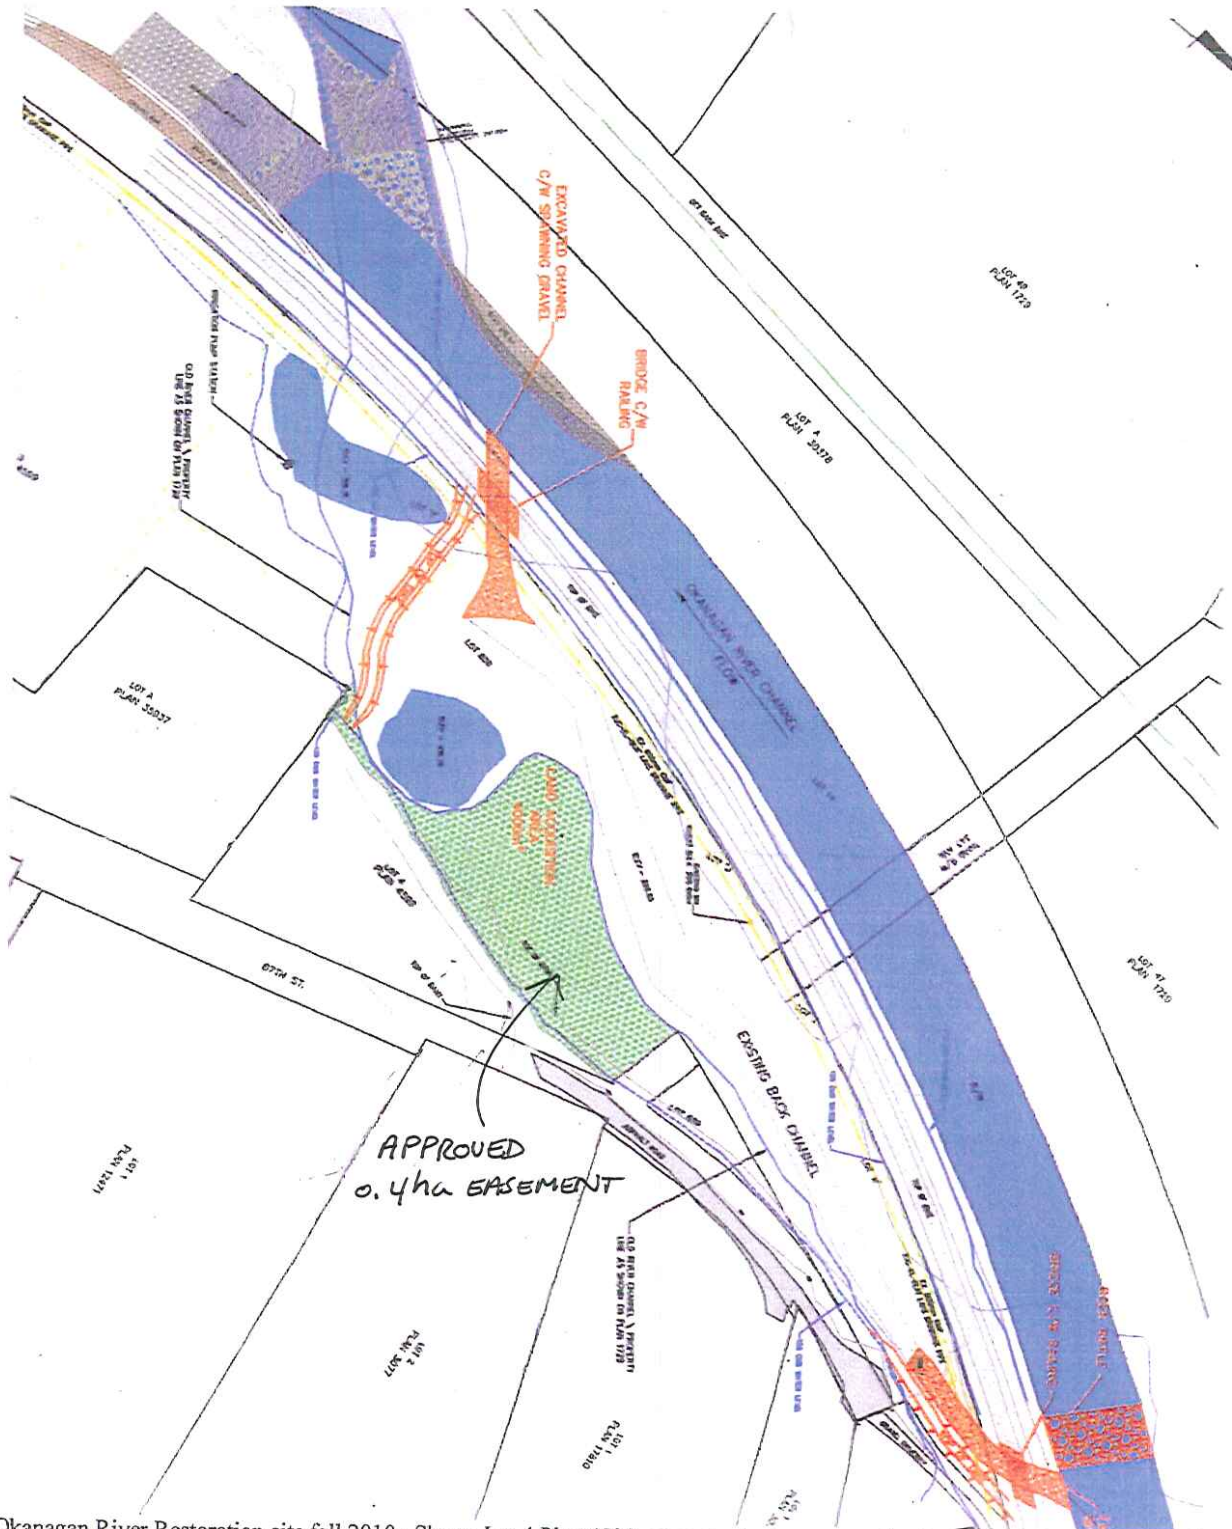

Okanagan River Restoration site fall 2010: Shows Lot 4 Plan 4599, upper bank above green hatched area. Request for non compliance use in the green hatched area. River channel east of green hatched area. Area between green hatch and river is Crown Land.

ALC APPLICATION # 52594
RESOLUTION # 234/2012
APPROVED WORKS